




198'-9 1/2"

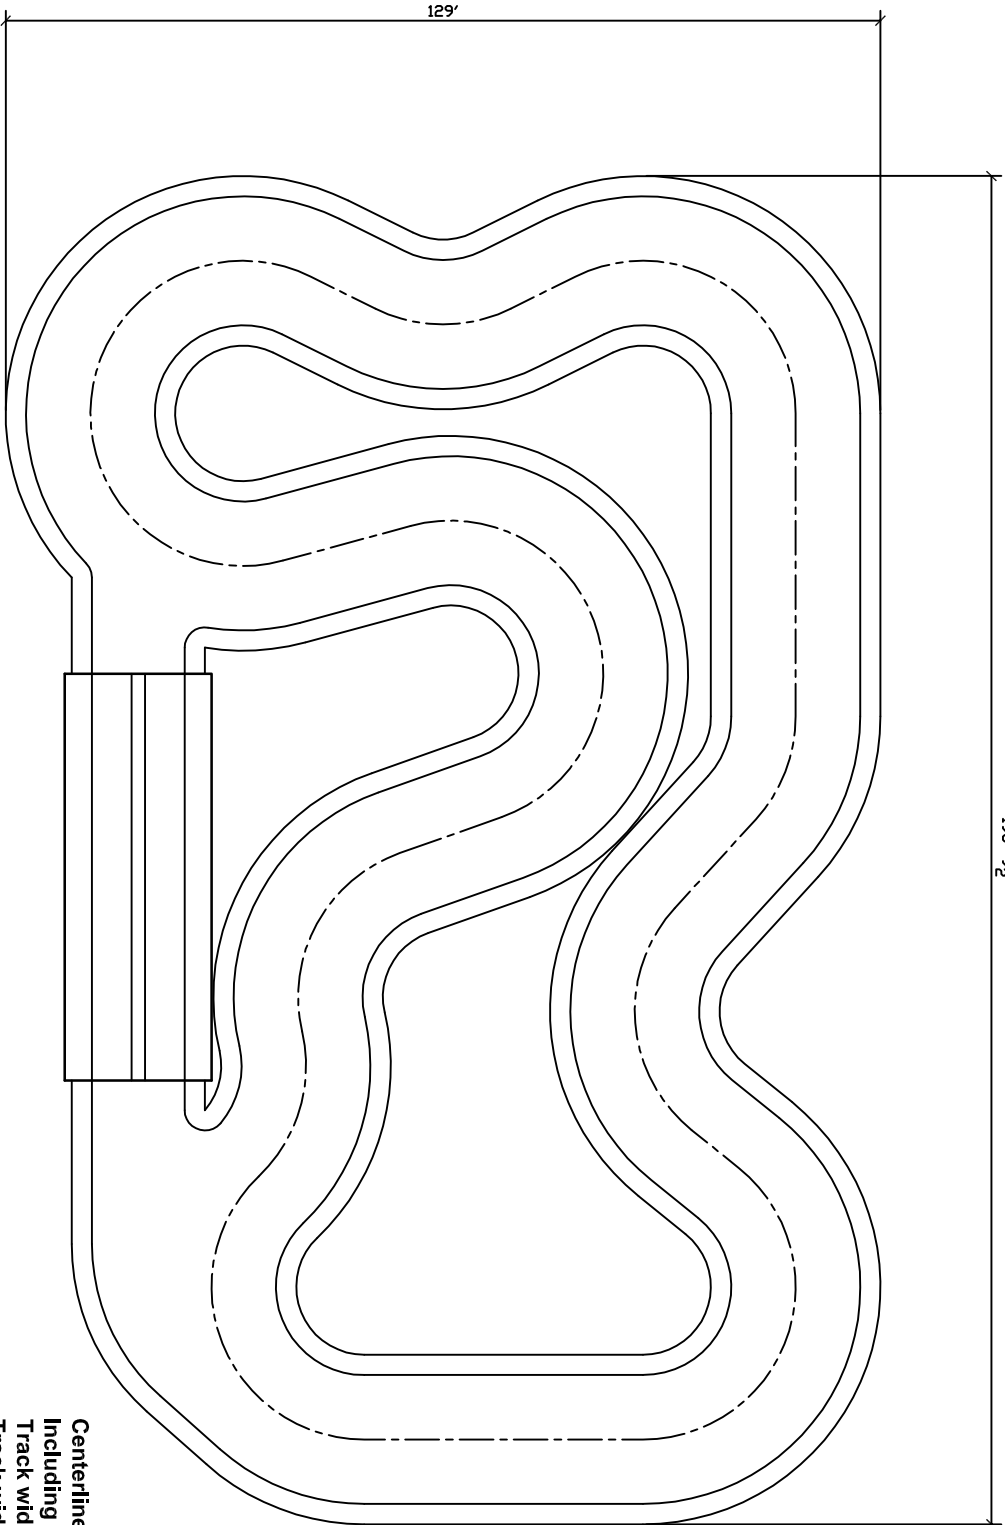

129'

Centerline distance: 610'
 Including pit, entrance/exit: 710'
 Track width (inside rail): 19'
 Track width (total): 25'
 Pit building: 60' x 22'
 Total area: 25,670 SF

This Document and the designs incorporated herein, is the property of Premier Amusement Developers, LLC. They are not to be used for any other project without the written authorization of Premier Amusement Developers, LLC.

Project Date: _____ Revision Date: _____



Not to scale

Premier Amusement Developers, LLC.

P.O. Box 859 Rock Spring, GA 30739
 Phone: (423) 598-9984
www.premieramusementdevelopers.com

CONCEPT TRACK #2

610' Outdoor Track

2